



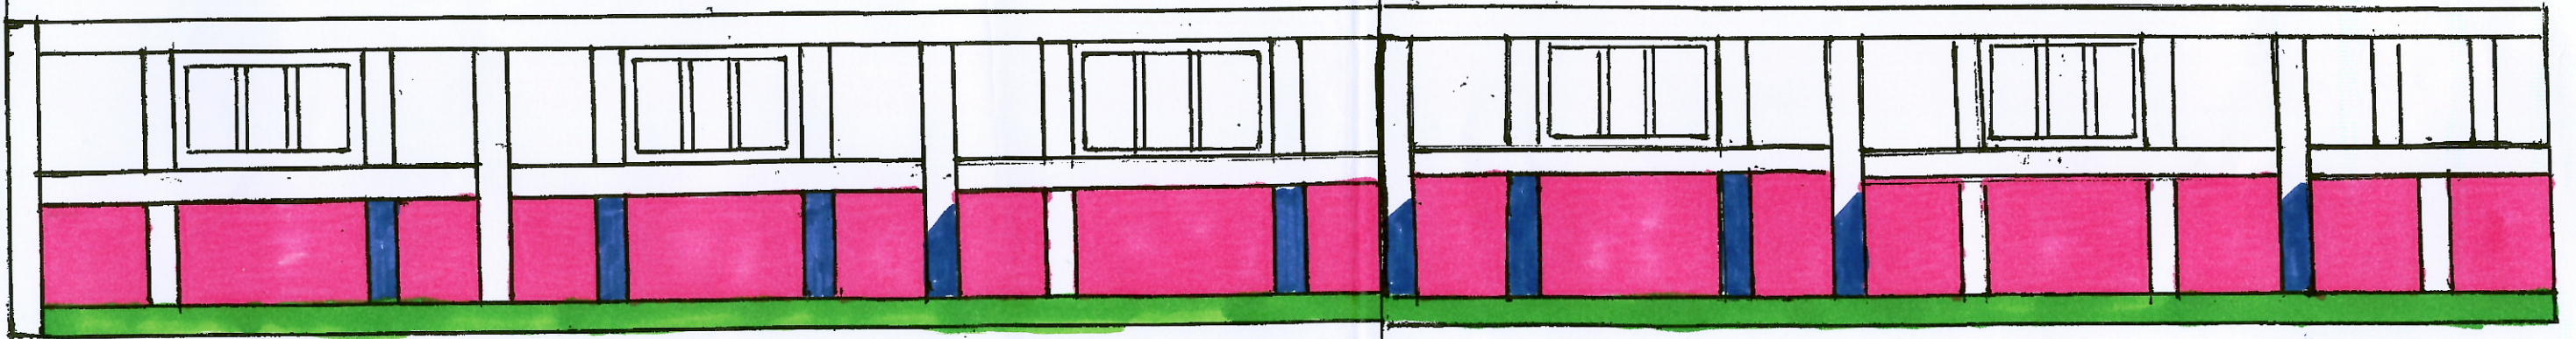


-  Repair to Intermediate Post
-  Spliced Repair to Main Post
-  New Sole Plate
-  Rebuild Brick Panel

St JAMES Church HAYDOCK.
SOUTH AISLE



BAY 1

BAY 2

BAY 3

BAY 4

BAY 5

BAY 6

EAST